
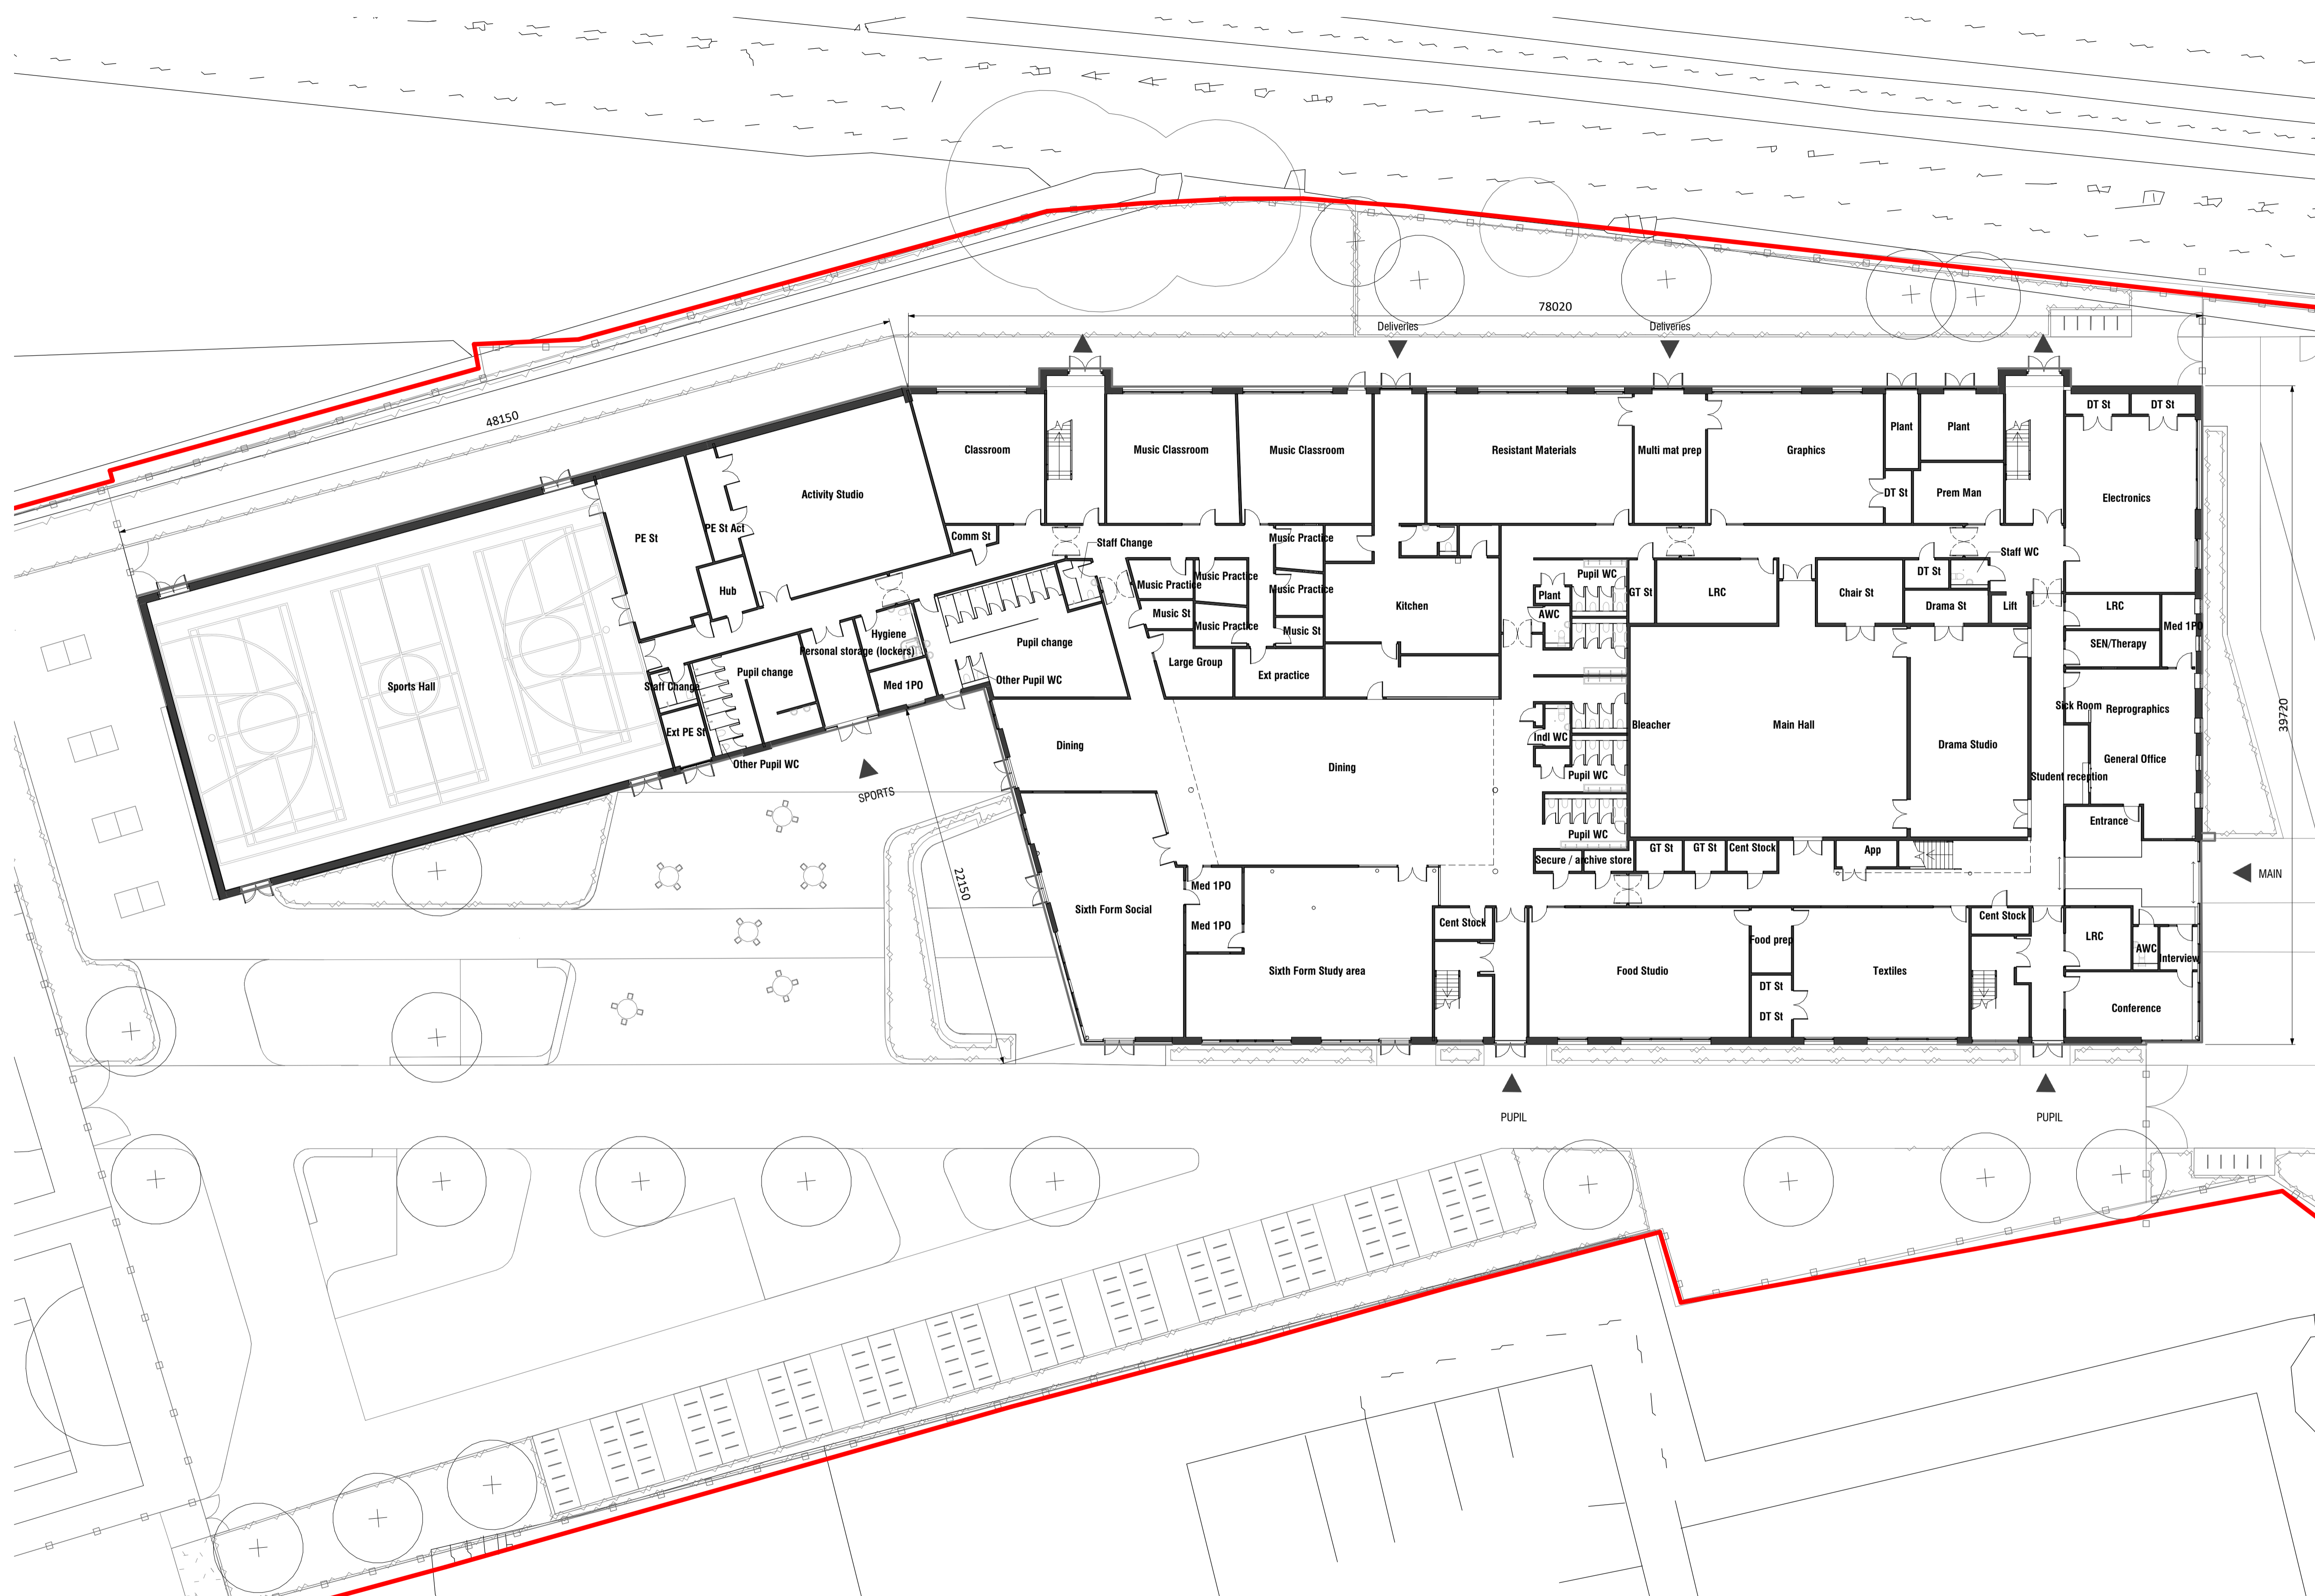
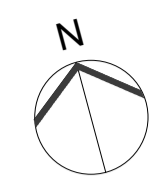


Responsibility is not accepted for errors made by others in scaling from this drawing.
All construction information should be taken from figured dimensions only.

 

LG	CB	22.02.19	Ground Floor Plan revised to updated redline boundary and updated landscape scheme
LG	CB	11.02.19	Ground Floor Plan revised to updated redline boundary and updated landscape scheme
LG	CB	23.10.18	PLANNING ISSUE
LG	CB	12.10.18	Draft issue for SPM

AUTHOR	CHECK	DATE	DESCRIPTION	REVISED BY
--------	-------	------	-------------	------------

CLIENT
Bowmer & Kirkland

ORIGINATOR NO
151547

CONSULTANT
STRIDE TREGLOWN
www.stride-treglown.com © Stride Treglown Limited 2016

PROJECT
**Turing House School
Twickenham**

FOR PLANNING

DRAWING TITLE
Proposed Ground Floor Plan

SUITABILITY STATUS
PL : PLANNING

SCALE
1 : 200 @ A1

PROJECT | ORIGINATOR | ZONE | LEVEL | TYPE | ROLE | NUMBER
FS0316-STL-ZZ-00-DR-A-0101

REVISION
P04

